

PLANS ARE MAGNETIC
SCALE 1" = 100'
OTHER RIGHT OF WAYS AND
EASEMENTS IF ANY, ARE NOT SHOWN
4-TAX MAP 28-A-10

NOTE: THIS DOES NOT REPRESENT A
CURRENT FIELD SURVEY, BUT TO
SHOW THE LOCATION OF A PROPOSED
SEPTIC DRAINFIELD



NUMBERED COURSES

1	S06°48'07"E	23.60
2	S21°42'39"E	30.11
3	S41°33'18"E	24.93
4	S51°55'28"W	30.70
5	S58°45'31"W	84.91
6	S61°49'34"W	80.20
7	S62°38'18"E	25.00
8	S62°38'18"E	25.00
9	S78°14'08"E	24.59
10	S26°30'41"E	37.55
11	S08°17'49"W	16.37
12	N08°02'26"E	33.63
13	N26°55'58"W	39.17

CURVE DATA

	RADIUS	ARC	CHORD	CH. BRG.
A	584.55	50.52	50.50	S16°54'16"E
B	76.47	76.74	73.56	S36°06'38"W
C	584.55	61.99	61.96	S29°58'36"E
D	310.03	216.69	207.60	S06°32'31"E
E	661.62	87.06	87.00	S06°06'31"W
F	611.67	6.52	6.52	N09°34'23"E
G	360.03	245.83	241.08	N06°32'31"W

LEGEND
 ● = IRON PIN FOUND
 ○ = IRON PIN SET
 △ = POINT

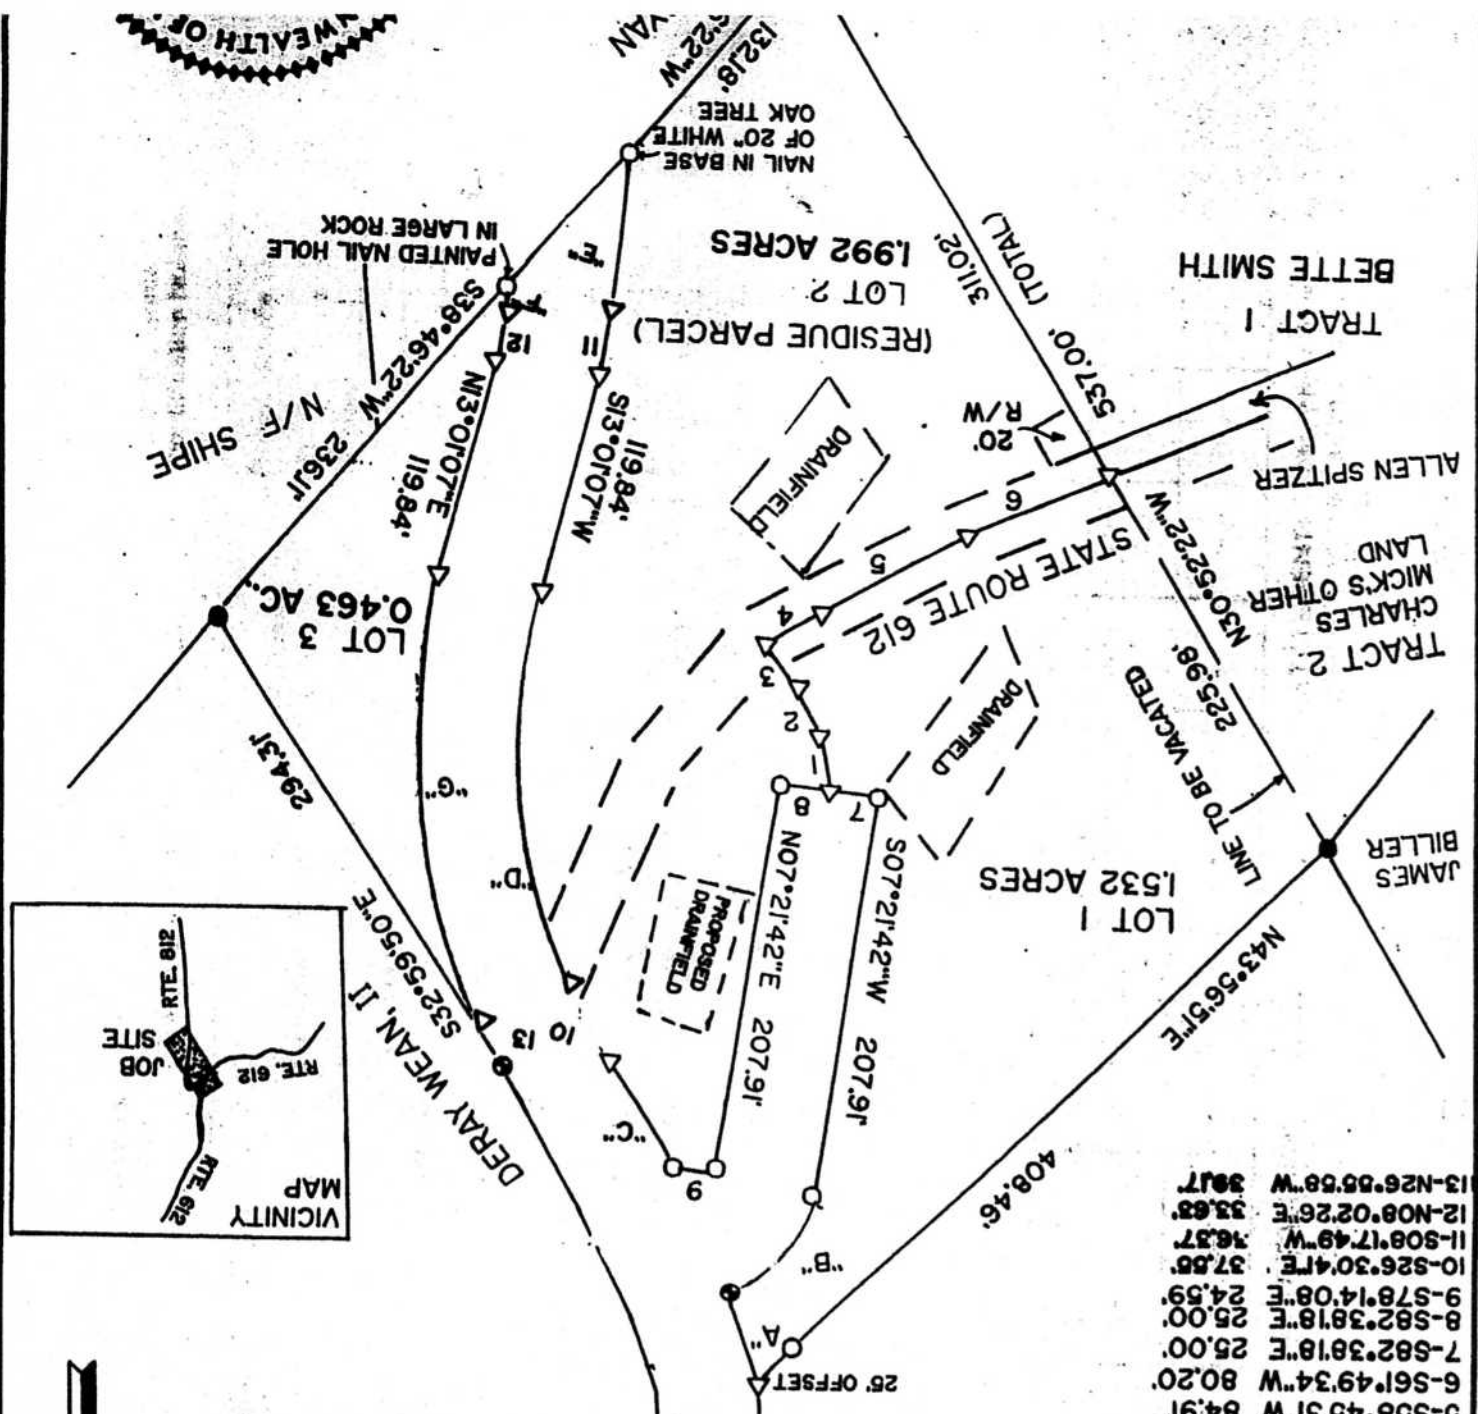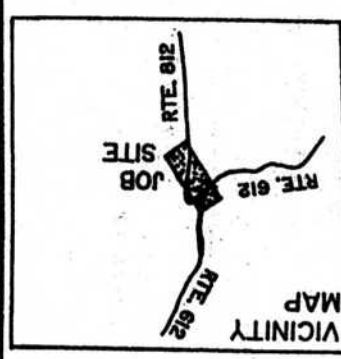

HEALTH OF